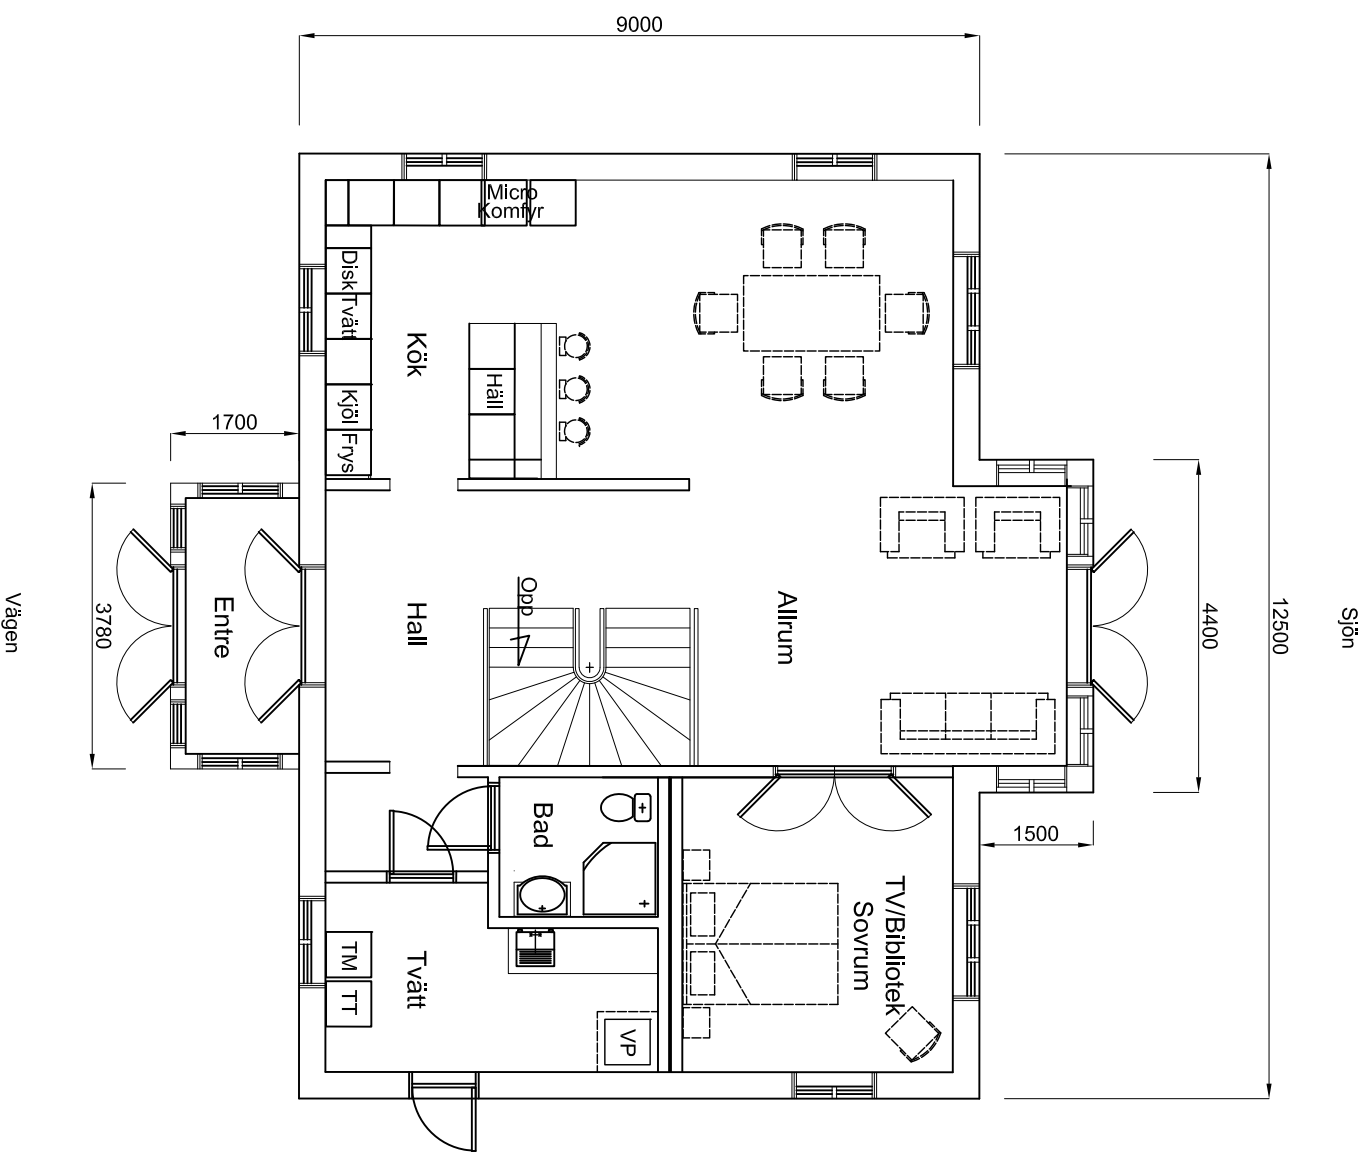


Skala 1:100 A3

Snickeribacken		3
Plan - 1 etage		
2022-07-12		