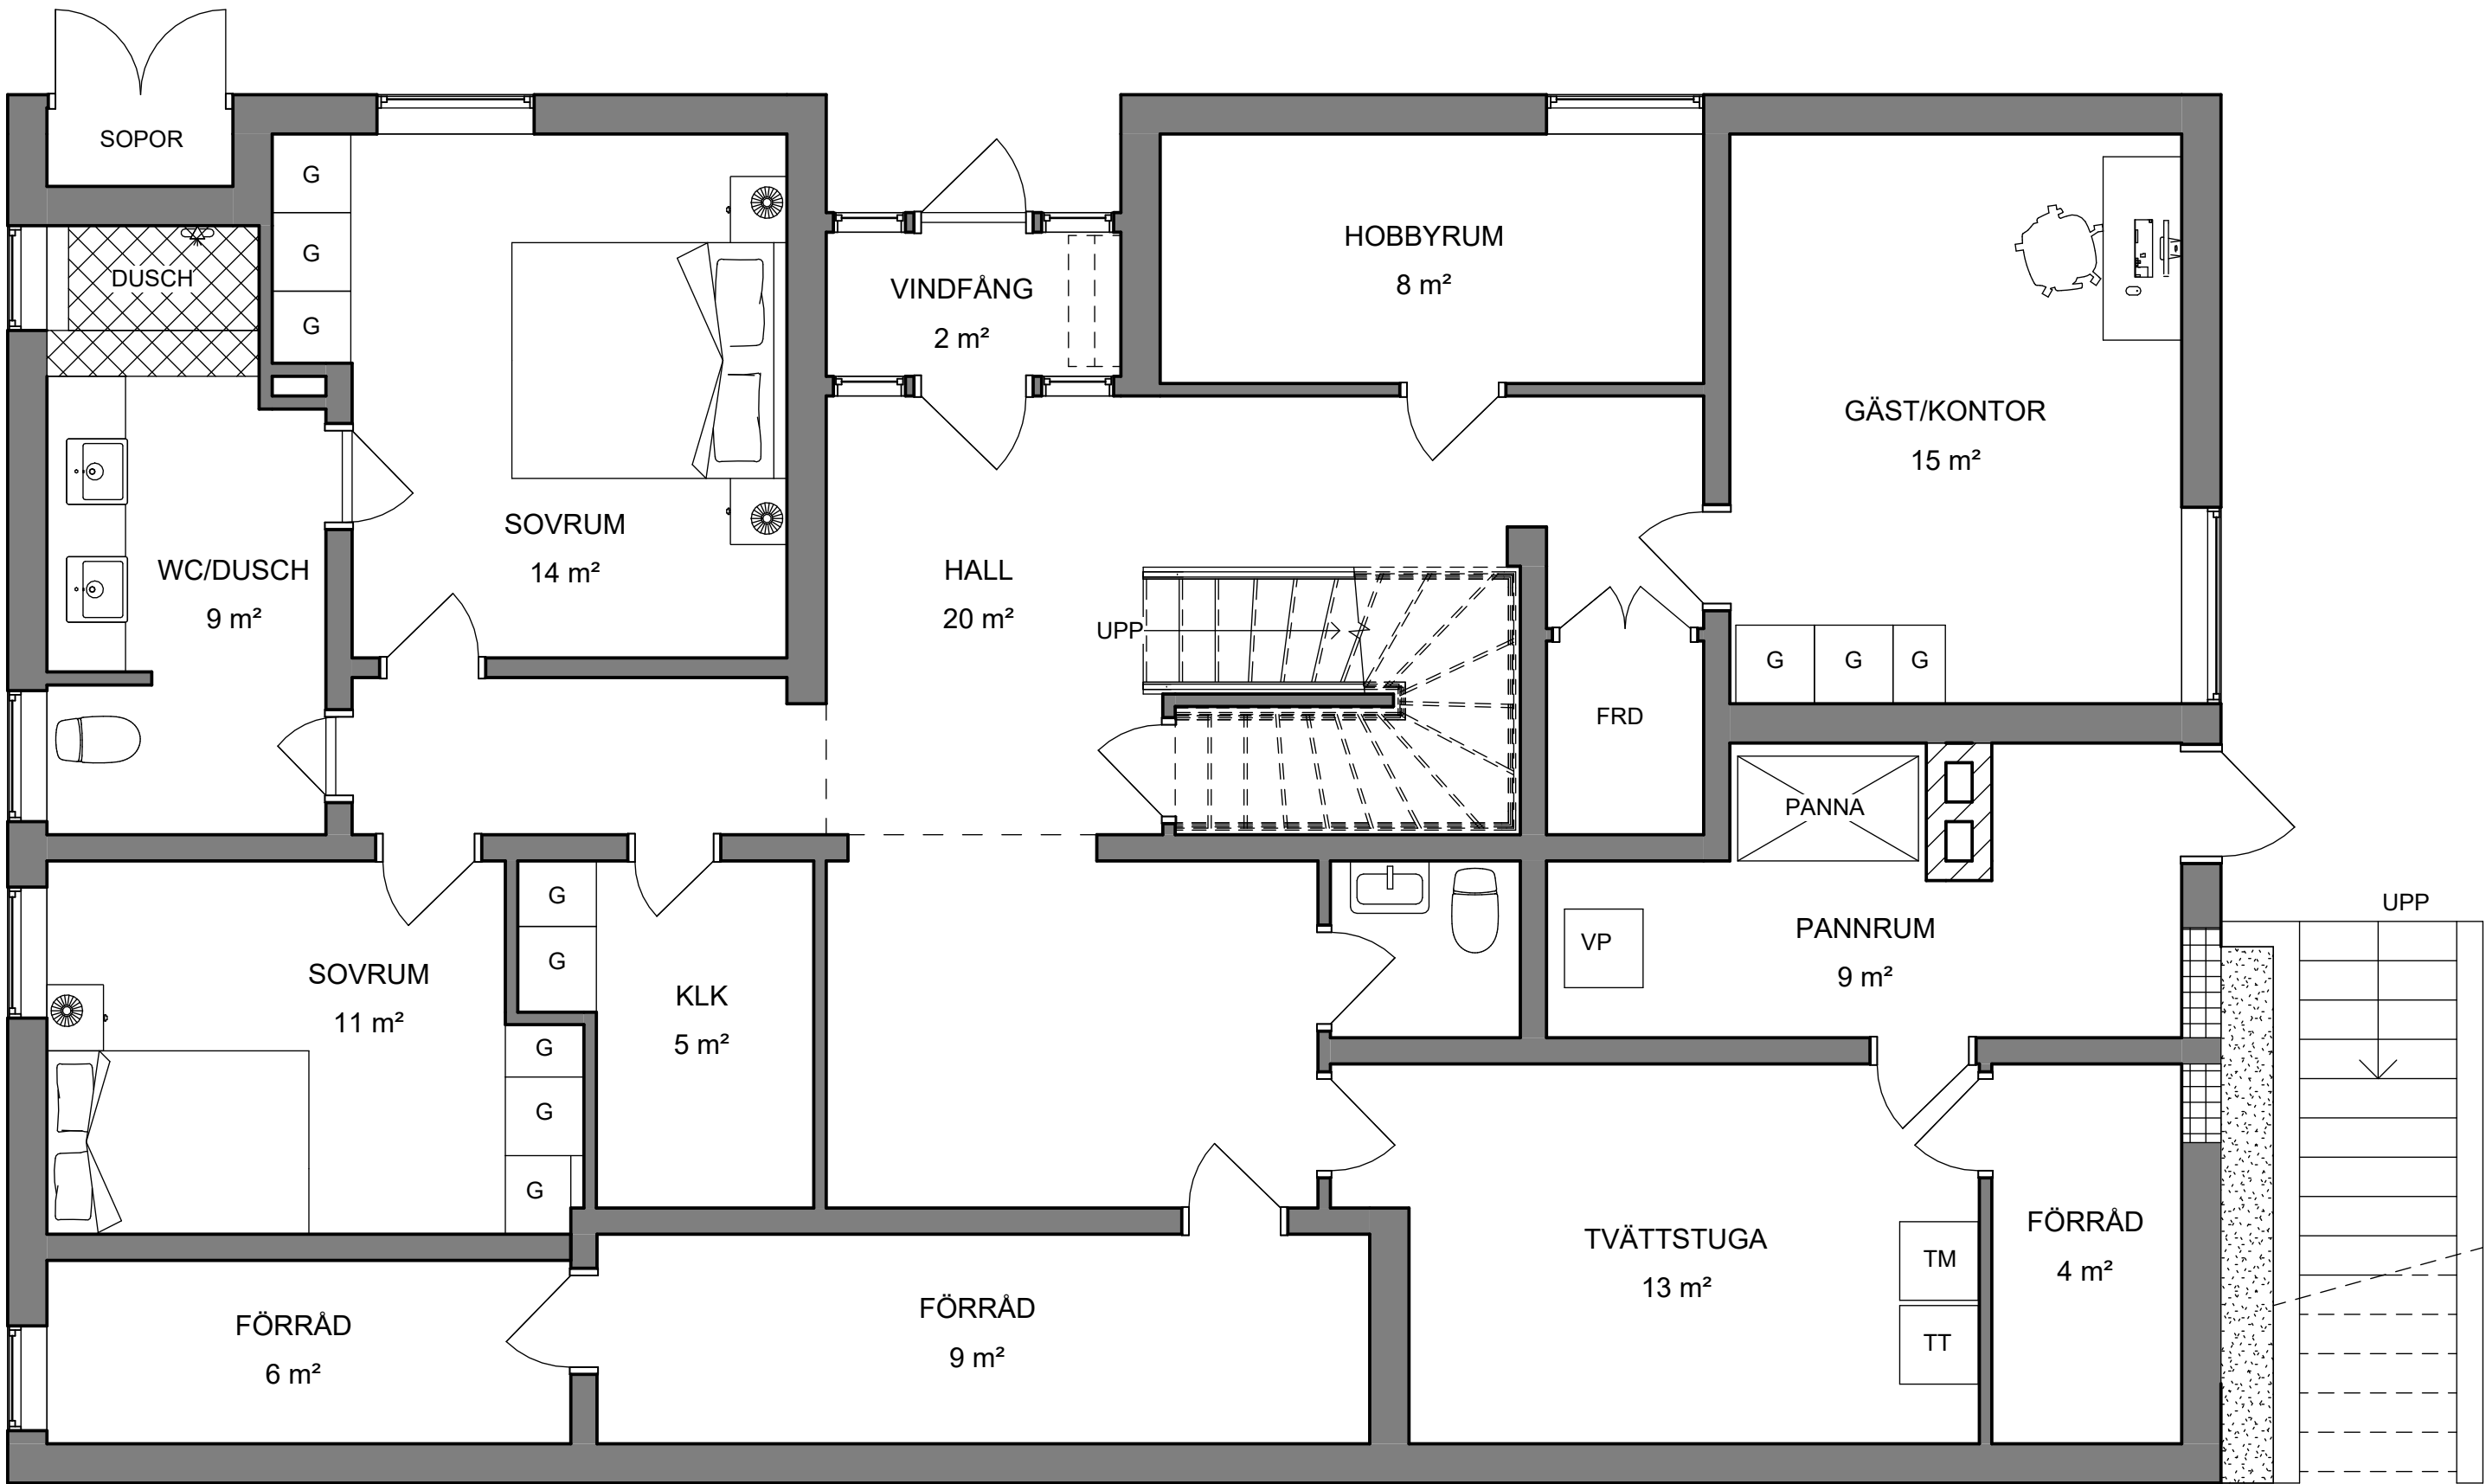


REV	DESCRIPTION	BY	DATE
HANDLING: BYGGLOVSHANDLING			
 SANDBERGS TEKNIK & BYGGKONSULT			
ÄGARE: AGENTUR			
ADRESS: Rackstad Spanska Villan 1 671 92 Arvika ARVIKA RACKSTAD 2:150			
RITAD AV: Fabian Sandberg			
TITEL: Plan 1			
SKALA A1: As indicated	DATUM: 2025-11-03	SIGN: FS	
PROJEKTNUMMER: Project Number	RITNINGSNUMMER: A-40-1-110	REVISION:	