


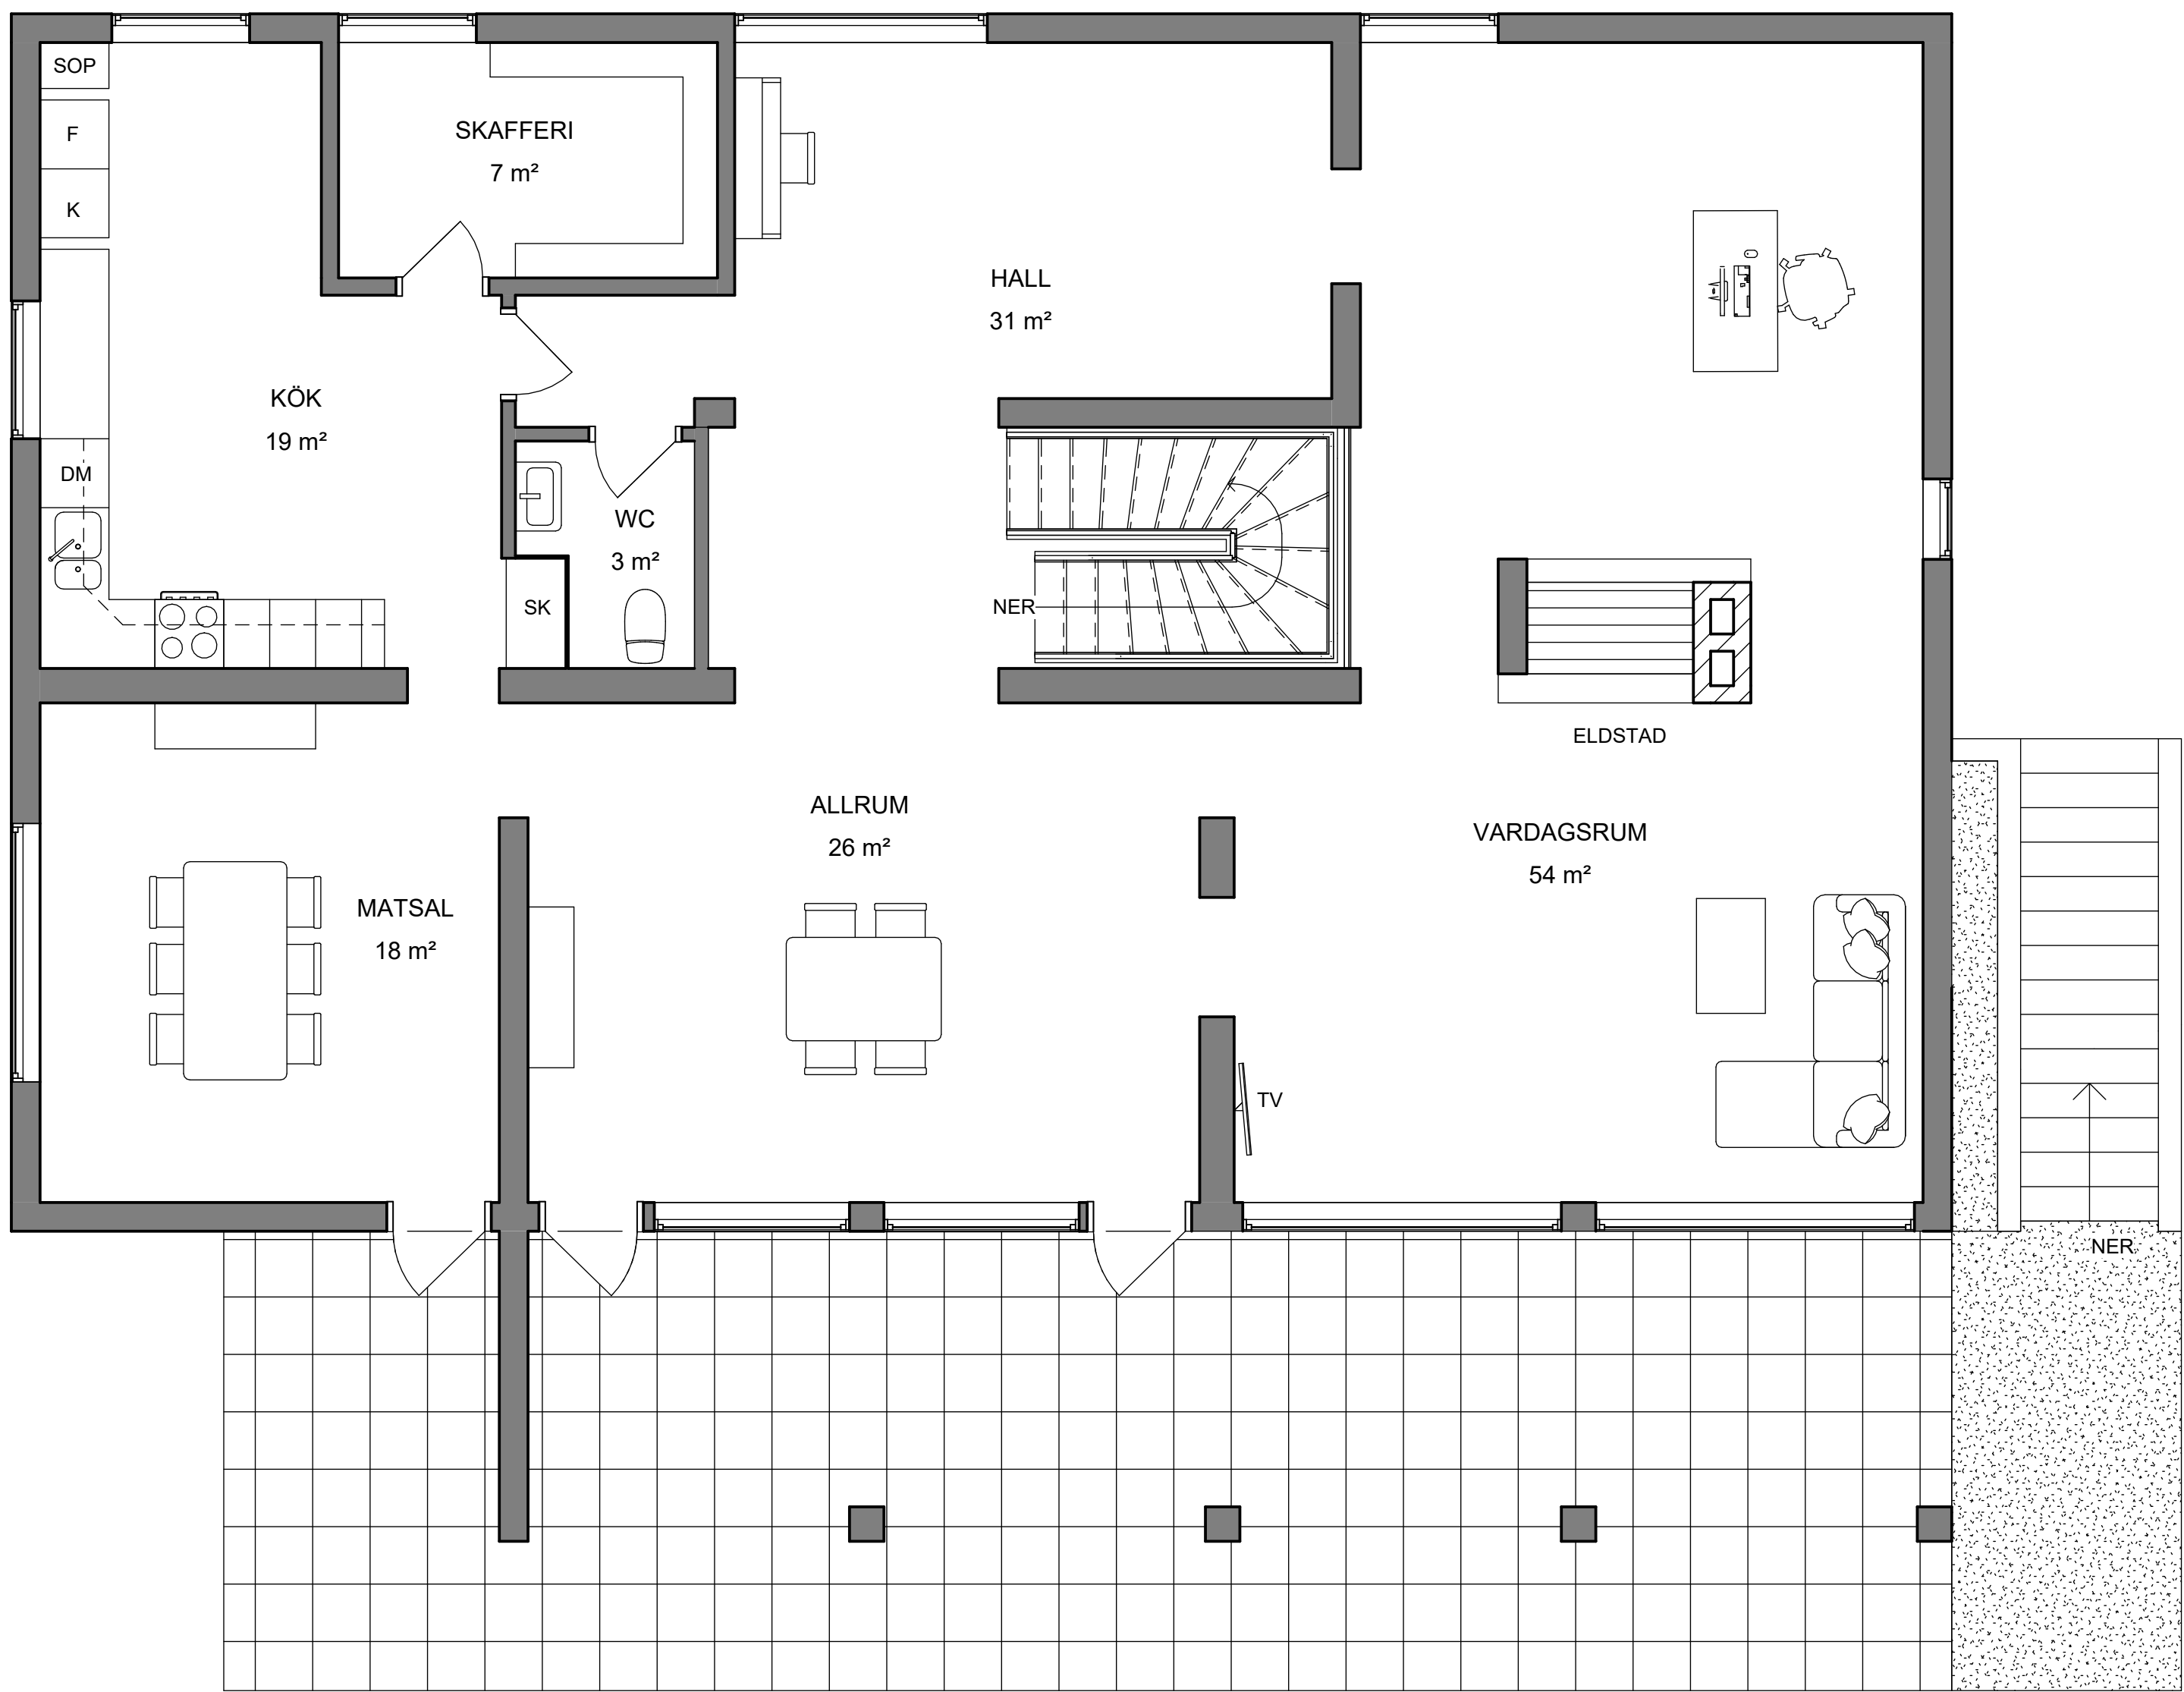

REV	DESCRIPTION	BY	DATE
HANDLING: BYGGLOVSHANDLING			
 SANDBERGS TEKNIK & BYGGKONSULT			
ÄGARE: AGENTUR			
ADDRESS: Rackstad Spanska Villan 1 671 92 Arvika ARVIKA RACKSTAD 2:150			
RITAD AV: Fabian Sandberg			
TITLE: PLAN 2			
SKALA A1: As indicated	DATUM: 2025-11-03	SIGN: FS	
PROJEKTNUMMER: Project Number	RITNINGSNUMMER: A-40-1-120	REVISION:	